


designed for: Hillcrest Builders

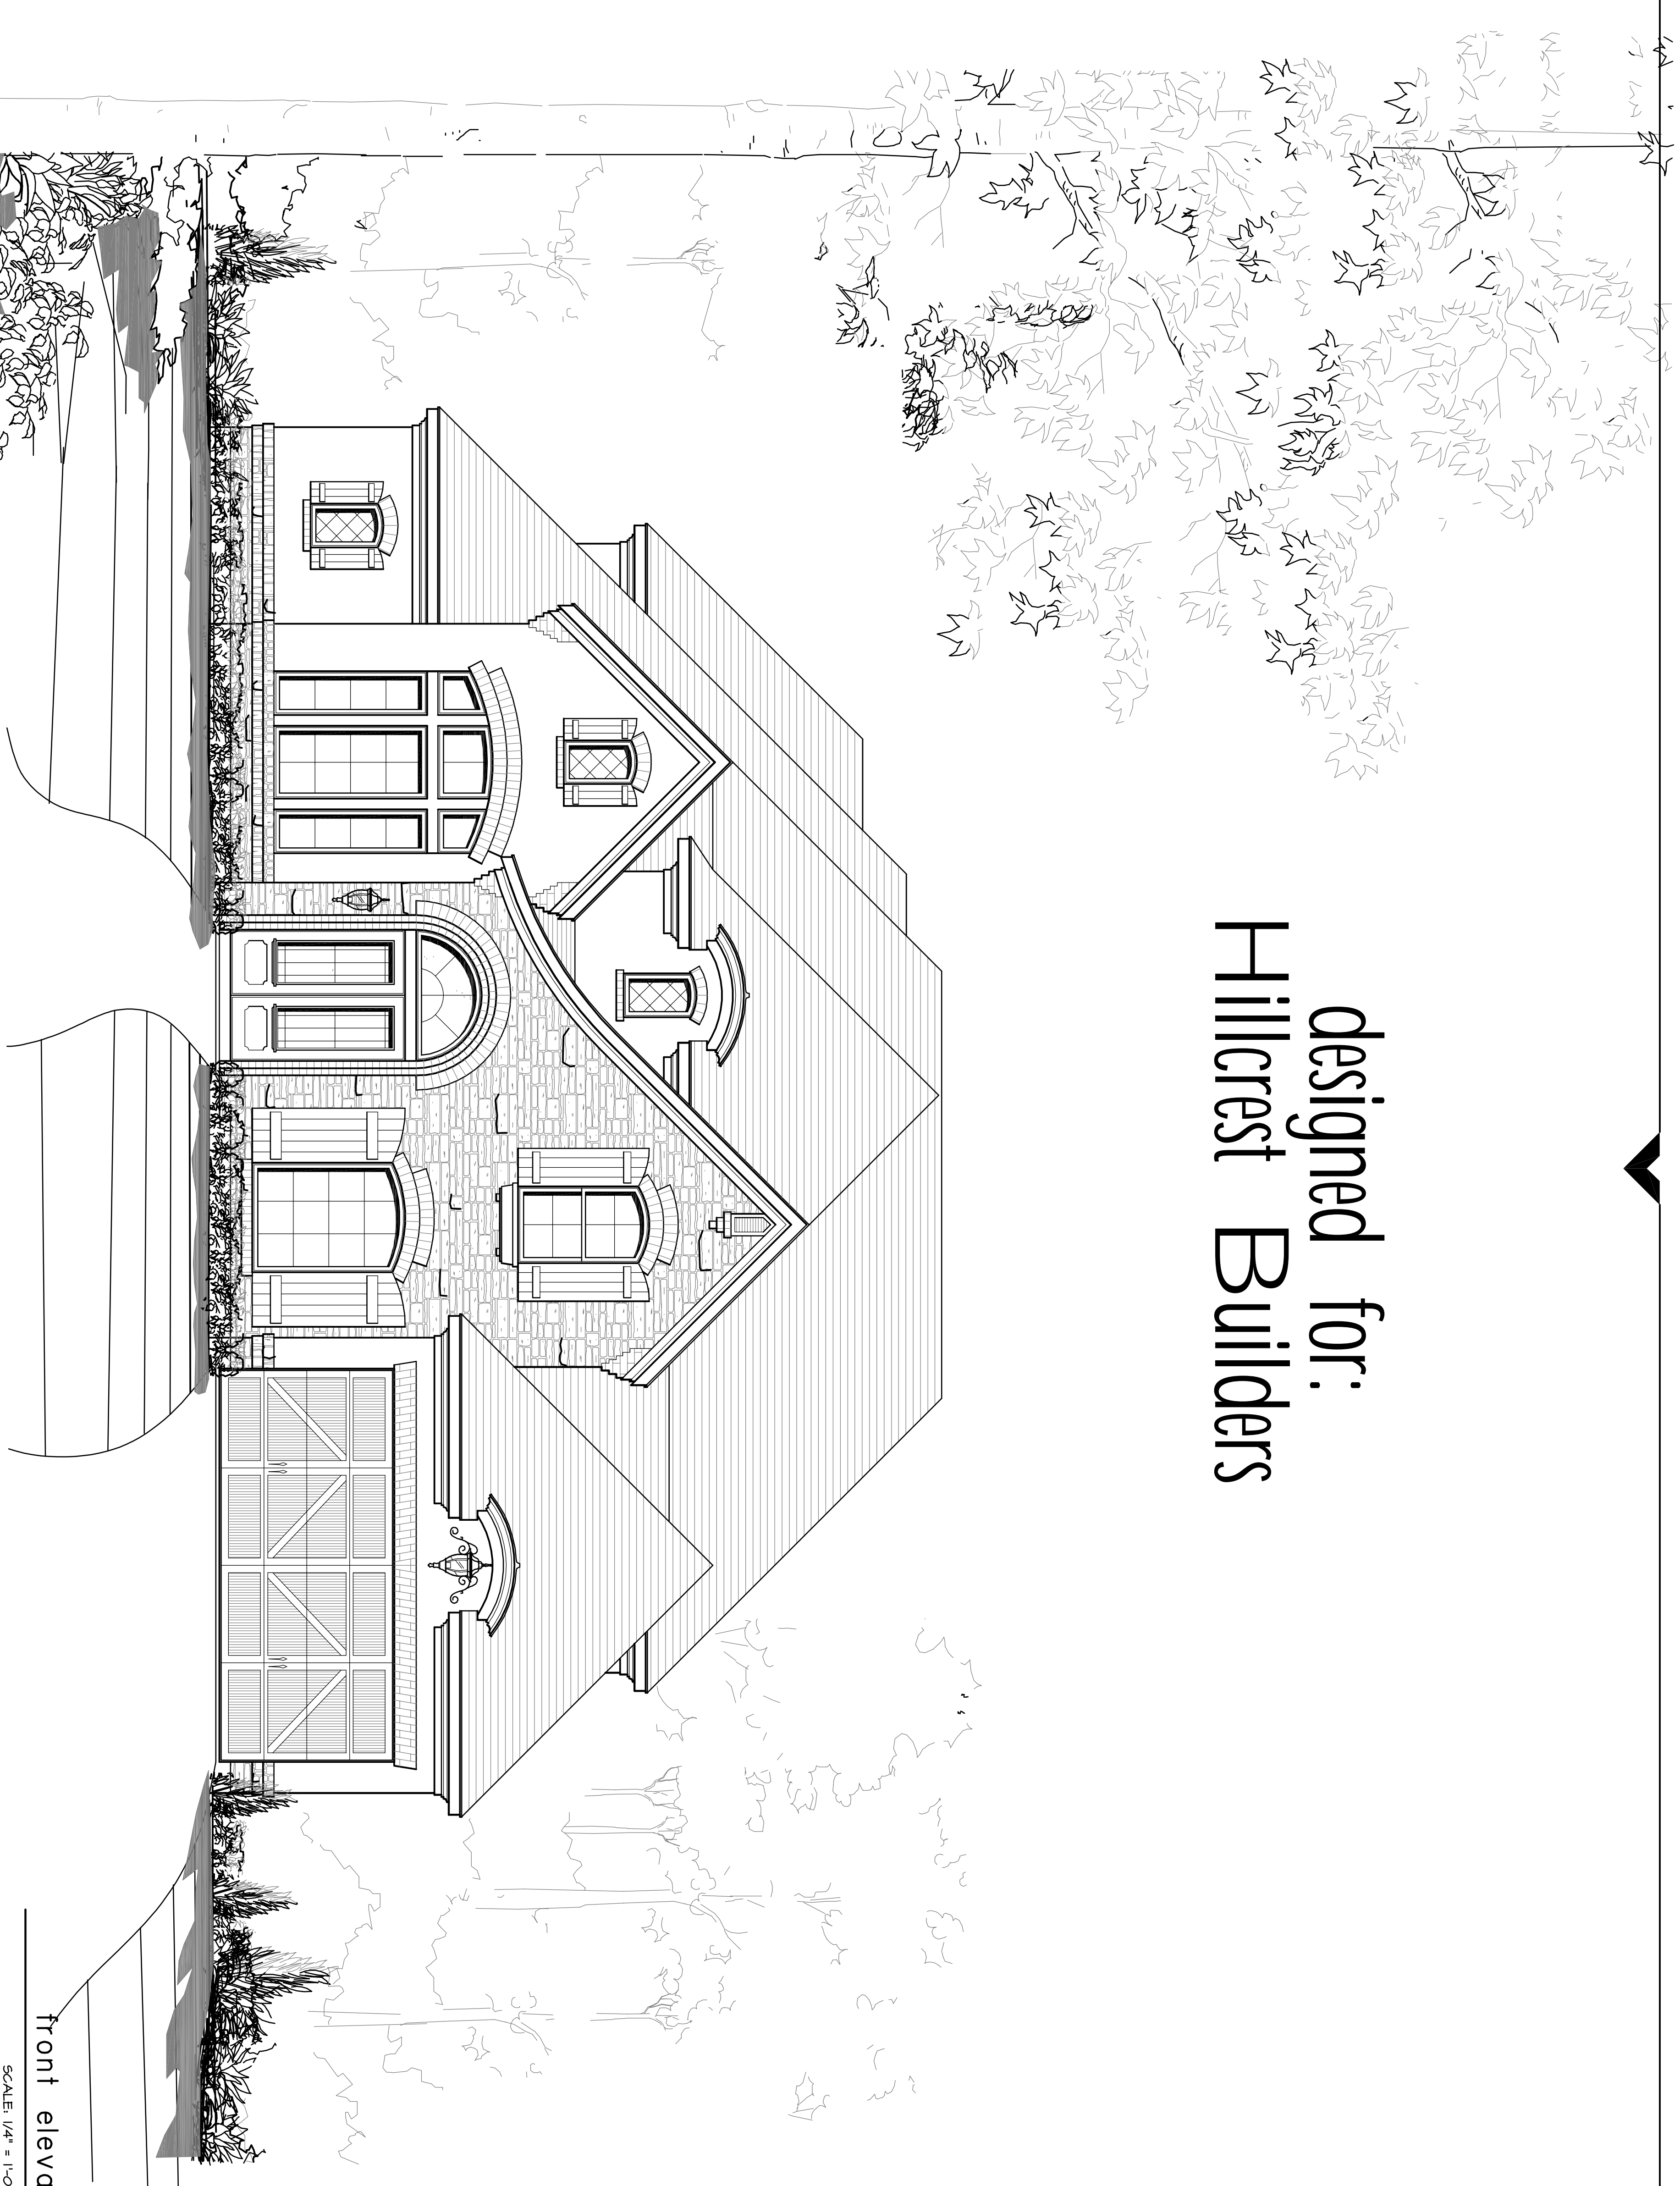


front elevation

SCALE: 1/4" = 1'-0"

© COPYRIGHT 2011 SULLIVAN HENRY OGGERO & ASSOC., INC.

NOTICE: This set of drawings for a custom designed home is the copyrighted property of SULLIVAN HENRY OGGERO & ASSOCIATES, INC. This single copy is licensed pursuant to the terms and conditions of the Plan License Agreement and no right to reproduce, copy or duplicate all or any portion of the licensed plans is granted, either expressly or implied. Acceptance of this single copy of the set of plans constitutes an acknowledgment of the duties and obligations of the Plan License Agreement of SULLIVAN HENRY OGGERO & ASSOCIATES, INC.

ALL TERMS, CONDITIONS, AGREEMENTS AND PLANS NOTED OR REPRESENTED HEREIN ARE SUBJECT TO THE PLAN LICENSE AGREEMENT AND THE TERMS AND CONDITIONS OF THE PLAN LICENSE AGREEMENT. ANY AND ALL IN CONNECTION WITH THESE DRAWINGS OR PLANS SHALL BE DEEMED TO HAVE BEEN ACCEPTED BY THE LICENSEE AND THE LICENSEE SHALL BE RESPONSIBLE FOR THE PROTECTION OF THE DRAWINGS AND PLANS AND THE REPRODUCTION OF THESE DRAWINGS AND PLANS IN ANY MANNER WITHOUT THE WRITTEN PERMISSION OF SULLIVAN HENRY OGGERO & ASSOCIATES, INC. SHALL BE PROHIBITED. ANY AND ALL REPRODUCTION OF THESE DRAWINGS AND PLANS IN ANY MANNER WITHOUT THE WRITTEN PERMISSION OF SULLIVAN HENRY OGGERO & ASSOCIATES, INC. SHALL BE PROHIBITED. ANY AND ALL REPRODUCTION OF THESE DRAWINGS AND PLANS IN ANY MANNER WITHOUT THE WRITTEN PERMISSION OF SULLIVAN HENRY OGGERO & ASSOCIATES, INC. SHALL BE PROHIBITED.

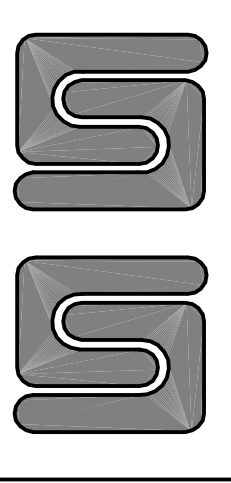

Sullivan Henry Oggero

