


BASED ON LENGTHS & BEARINGS  
LOT DOES NOT CLOSE???

# HOME STREET

(35.00' R.O.M.)

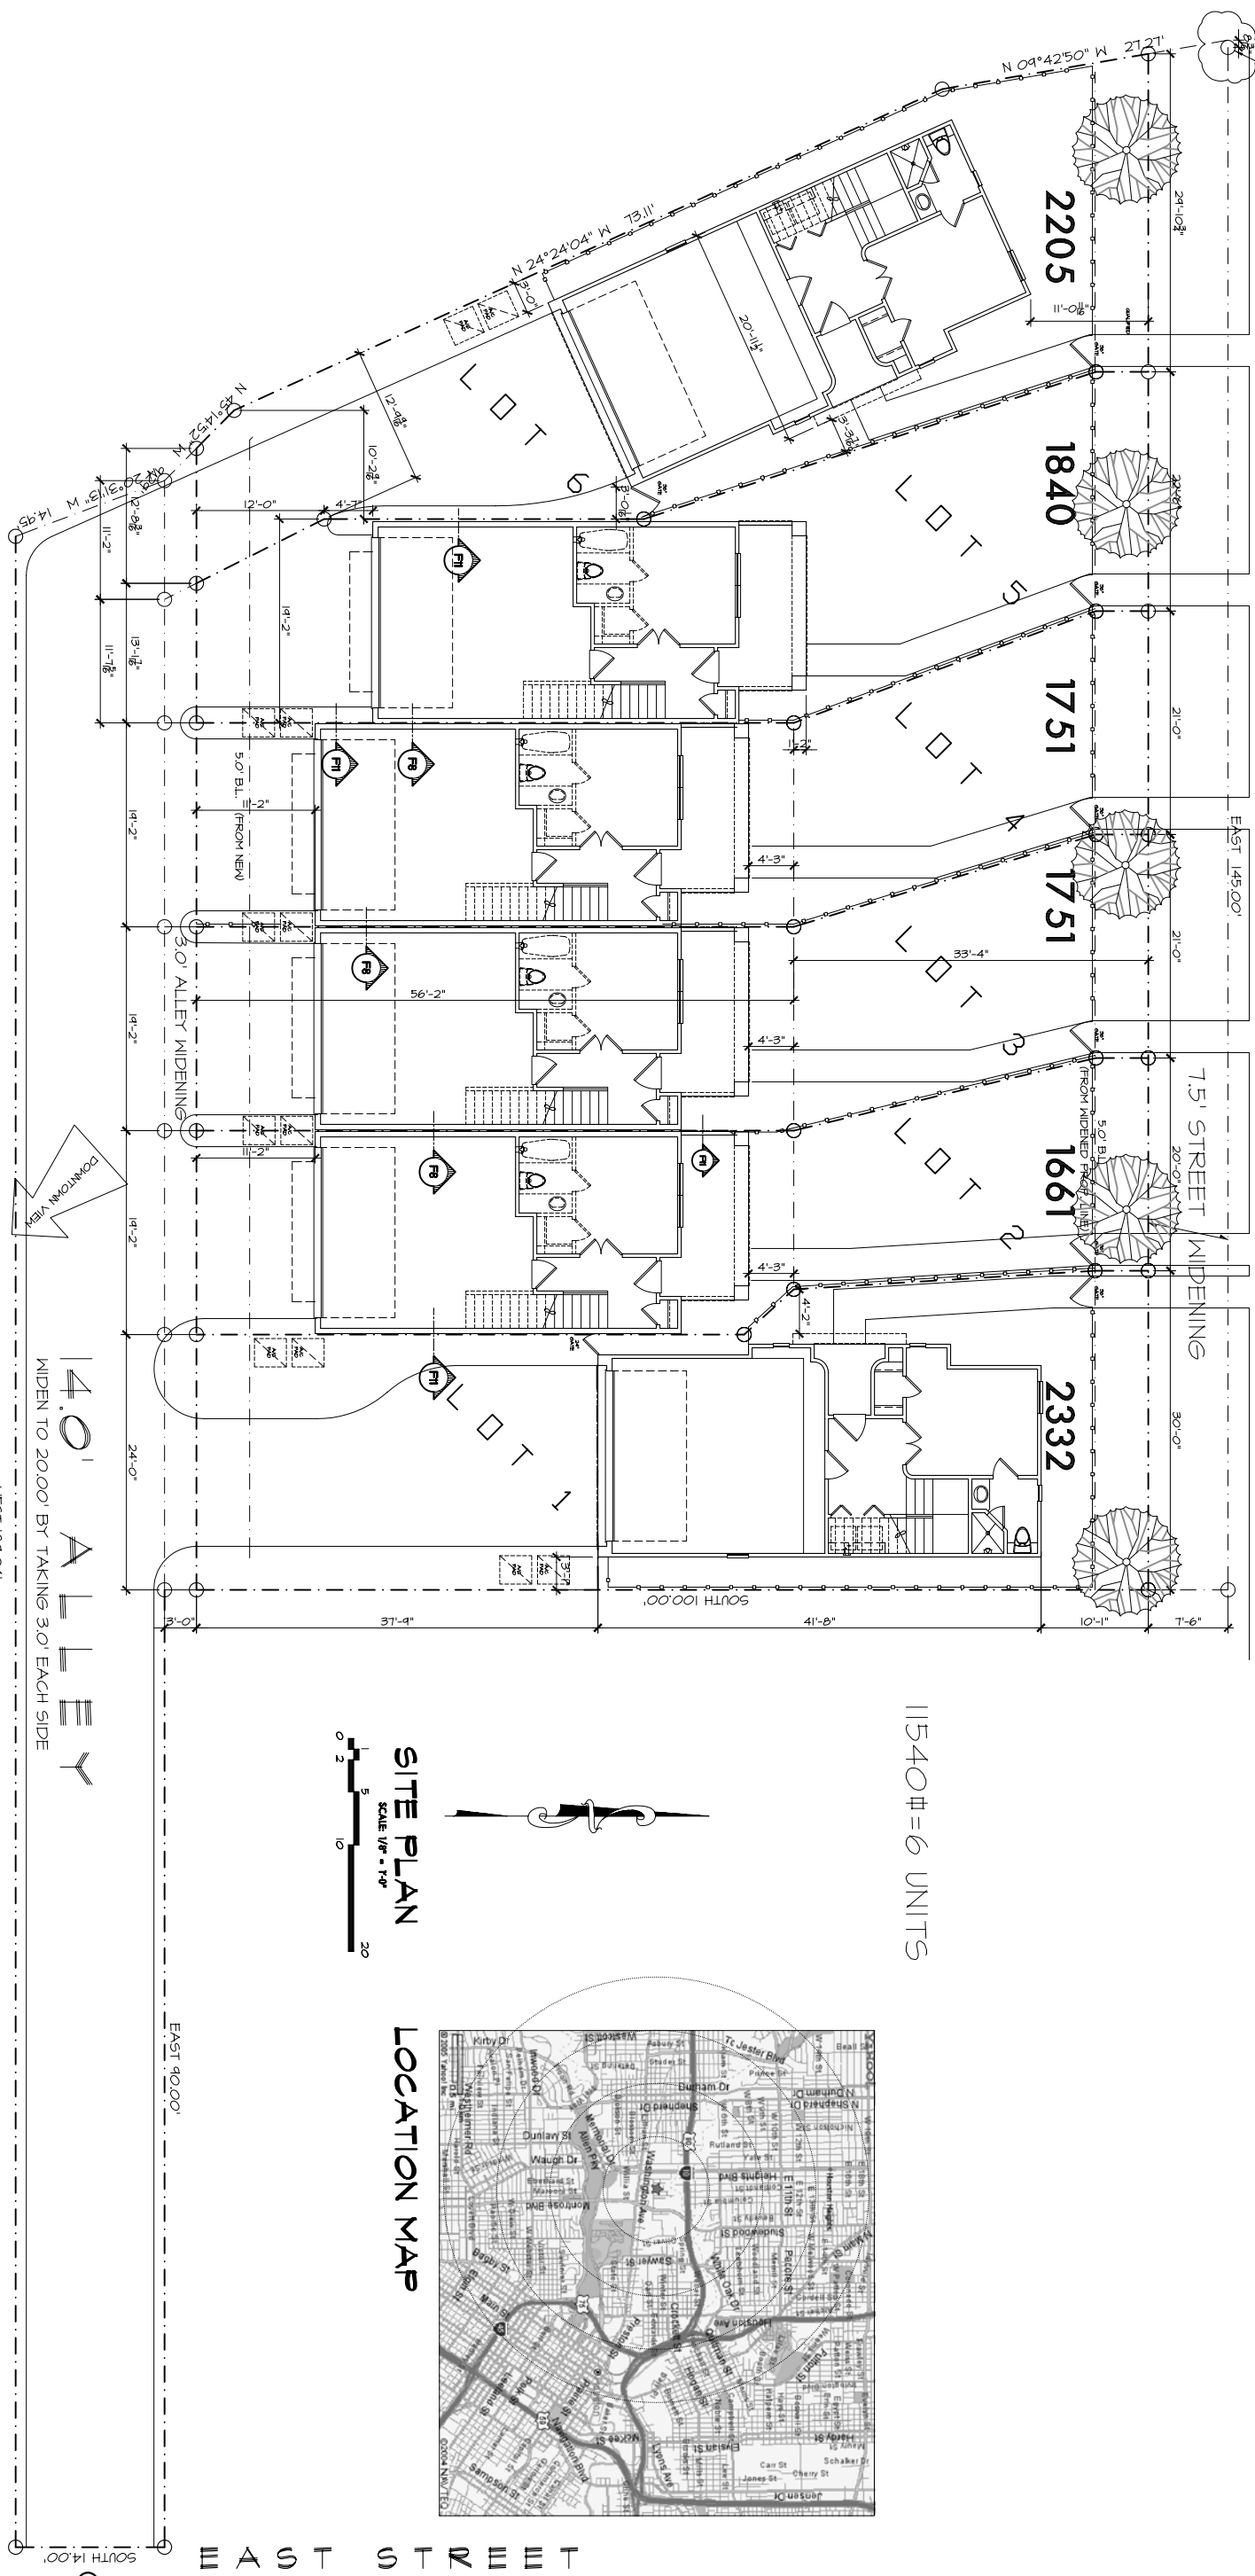


LOT DRAWN FROM SURVEY WITH SLIGHT DISCREPANCY, VERIFY CLOSURE.

11540# = 6 UNITS

**SITE PLAN**  
SCALE: 1/8" = 1'-0"

**LOCATION MAP**

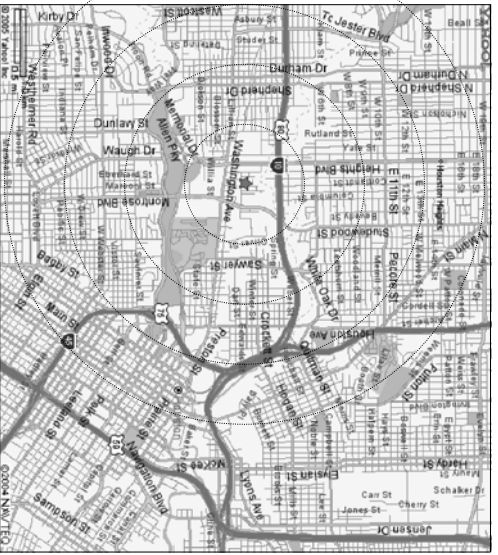

140' ALLEY  
WIDEN TO 20.00' BY TAKING 3.0' EACH SIDE

EAST 184.04'


EAST 90.00'

SOUTH 14.00'

**PRESTON WOOD & ASSOCIATES, L.L.C.**  
1116-A NAYLOR STREET HOUSTON, TEXAS 77002  
PH: (713) 522-2724 FAX: (713) 523-2690  
WEB: www.JACKPRESTONWOOD.com

**HILLCREST BUILDERS**  
HOMELAND  
LOTS : 8,9,10 & 11  
3113 & 3117 HOME STREET  
PROJECT# D5050-ST3

DATE	COMMENTS
11/11/05	PRELIMINARY APPROVAL
11/11/05	CLIENT REVIEW
11/11/05	PERMIT/BID SET
11/11/05	CONSTRUCTION SET

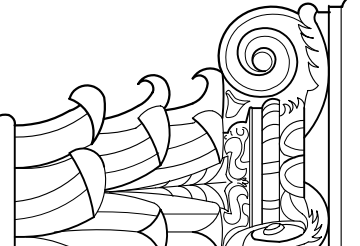

CHECK SET

NOT FOR CONSTRUCTION

DATE: 11/11/05  
SHEET: 1 OF 1  
PROJECT: D5-050 Site