


GF NO. 11003130 OLD REPUBLIC TITLE
 ADDRESS: 1127 BENHUR DRIVE
 HOUSTON, TEXAS 77055
 BORROWER: INGRID ROA RITCHMOND AND
 MICHAEL ALLEN READE

LOT 17, BLOCK 1 SPRING VALLEY, SECTION 4

ACCORDING TO THE MAP OR PLAT THEREOF RECORDED
 IN VOLUME 66, PAGE 49 OF THE MAP RECORDS
 OF HARRIS COUNTY, TEXAS

SCALE: 1" = 40'

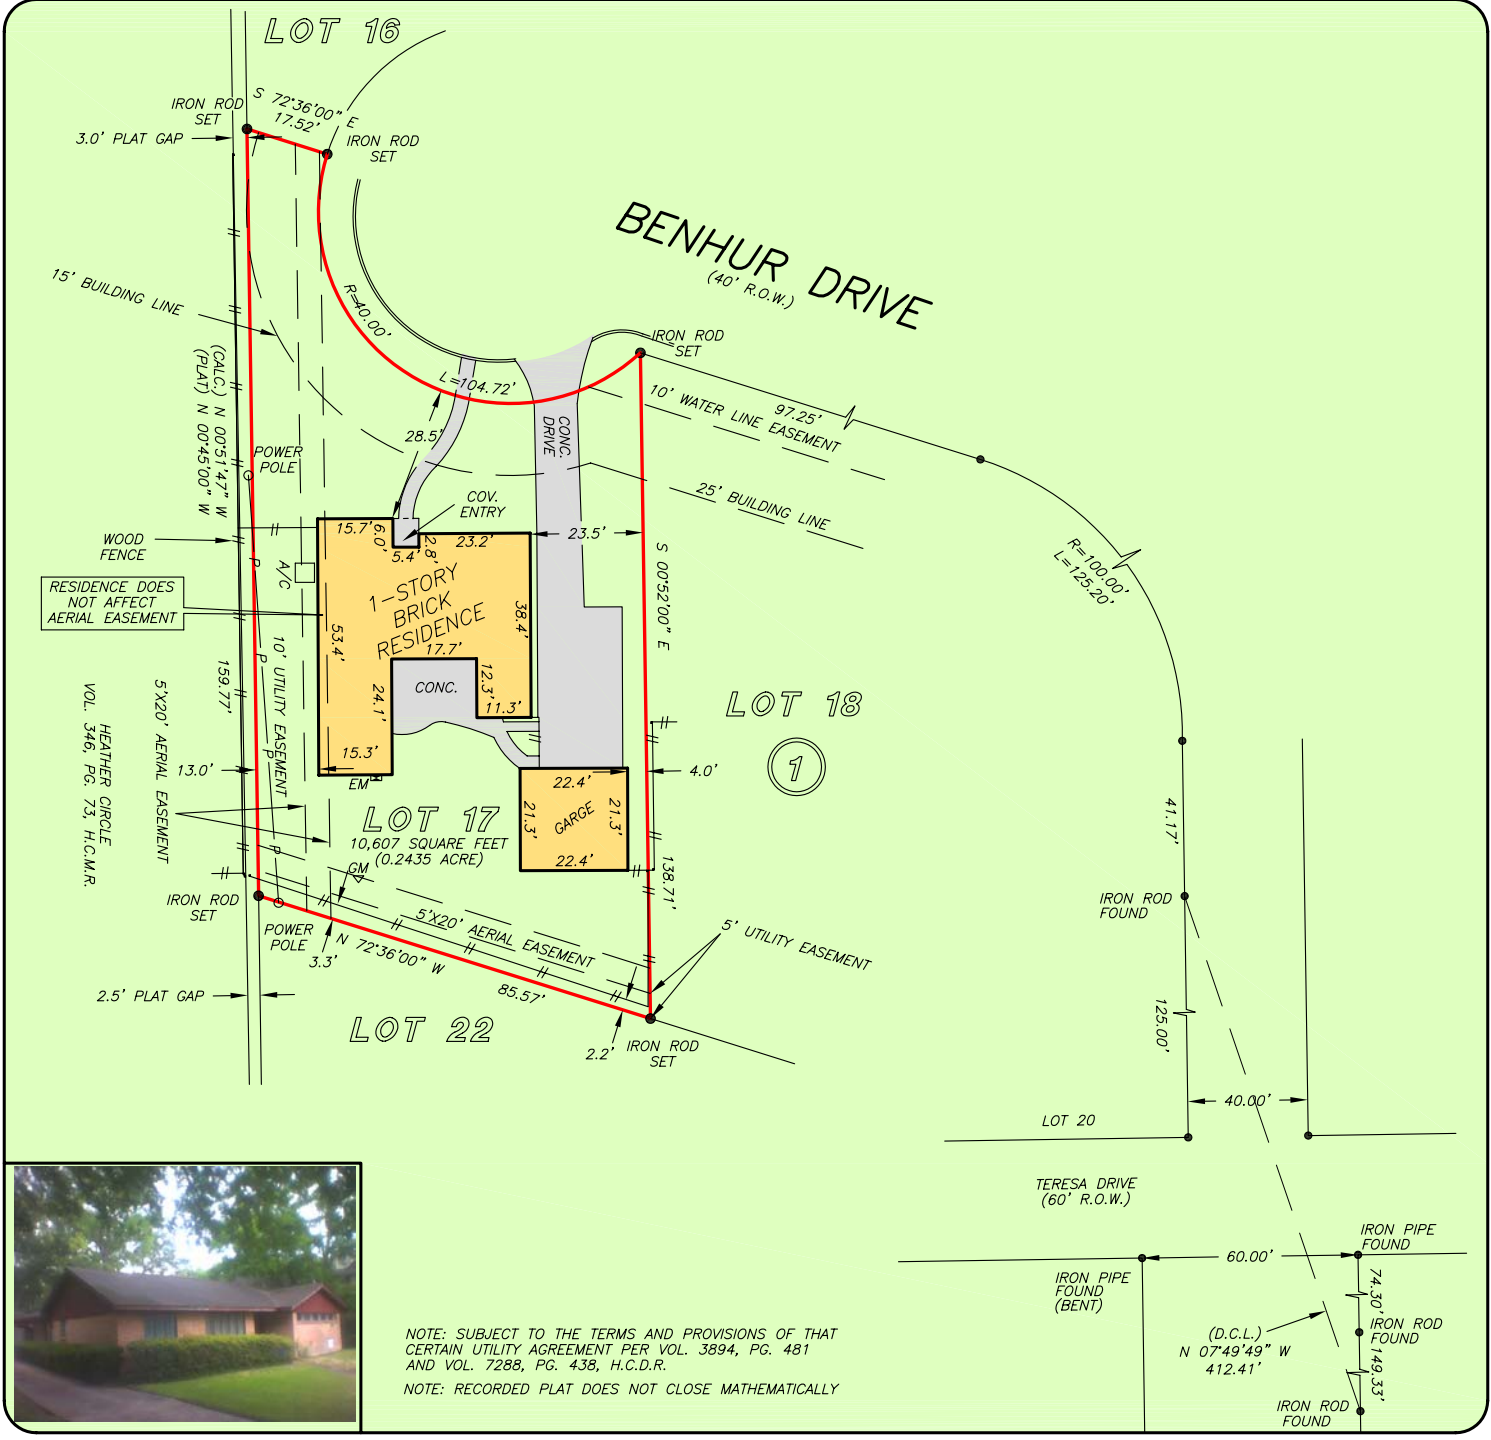

NOTE: SUBJECT TO THE TERMS AND PROVISIONS OF THAT
 CERTAIN UTILITY AGREEMENT PER VOL. 3894, PG. 481
 AND VOL. 7288, PG. 438, H.C.D.R.
 NOTE: RECORDED PLAT DOES NOT CLOSE MATHEMATICALLY

THIS PROPERTY DOES NOT LIE WITHIN THE
 100 YEAR FLOOD PLAIN AS PER FIRM
 PANEL NO. 48201C 0645 L
 MAP REVISION: 06/18/2007
 ZONE X
 BASED ONLY ON VISUAL EXAMINATION OF MAPS.
 INACCURACIES OF FEMA MAPS PREVENT EXACT
 DETERMINATION WITHOUT DETAILED FIELD STUDY


A SUBSURFACE INVESTIGATION
 WAS BEYOND THE SCOPE OF THIS SURVEY

D.C.L. = DIRECTIONAL CONTROL LINE
 RECORD BEARING: VOL. 66, PG. 49, H.C.M.R.

DRAWN BY: VT/RC

I HEREBY CERTIFY THAT THIS SURVEY WAS MADE
 ON THE GROUND, THAT THIS PLAT CORRECTLY
 REPRESENTS THE FACTS FOUND AT THE
 TIME OF SURVEY AND THAT THERE ARE NO
 ENCROACHMENTS APPARENT ON THE GROUND,
 EXCEPT AS SHOWN HEREON. THIS SURVEY IS
 CERTIFIED FOR THIS TRANSACTION ONLY AND
 ABSTRACTING PROVIDED IN THE ABOVE
 REFERENCED TITLE COMMITMENT WAS RELIED
 UPON IN PREPARATION OF THIS SURVEY.

EDILBERTO V. BARRIENTOS
 PROFESSIONAL LAND SURVEYOR
 NO. 5364
 JOB NO. 11-06315
 JULY 22, 2011
 REVISED: JULY 26, 2011 (ADD SQUARE FOOTAGE)

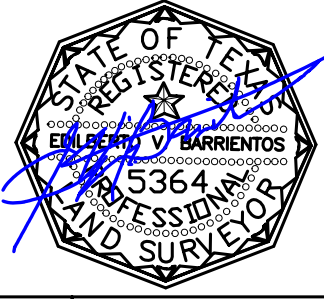

OLD REPUBLIC NATIONAL TITLE INSURANCE COMPANY

DIANE NEW
 713-626-9220

